


## NOTES

- 1) MATERIAL: BACKBOX – 18GA (0.048") SATIN COATED STEEL, PAINTED  
DOOR – 18GA (0.048") SATIN COATED STEEL, PAINTED  
HINGE – 20GA (0.037") STAINLESS STEEL  
WINDOW – 0.125" THICK CLEAR LEXAN  
UL 94V-0 RATED
- 2) INSULATE CONDUIT ENTRY/OPENING AND MOUNTING HOLES WITH FOAM/SILICON GLUE.
- 3) CONNECT CHASSIS GROUND WIRE TO EARTH GROUND.

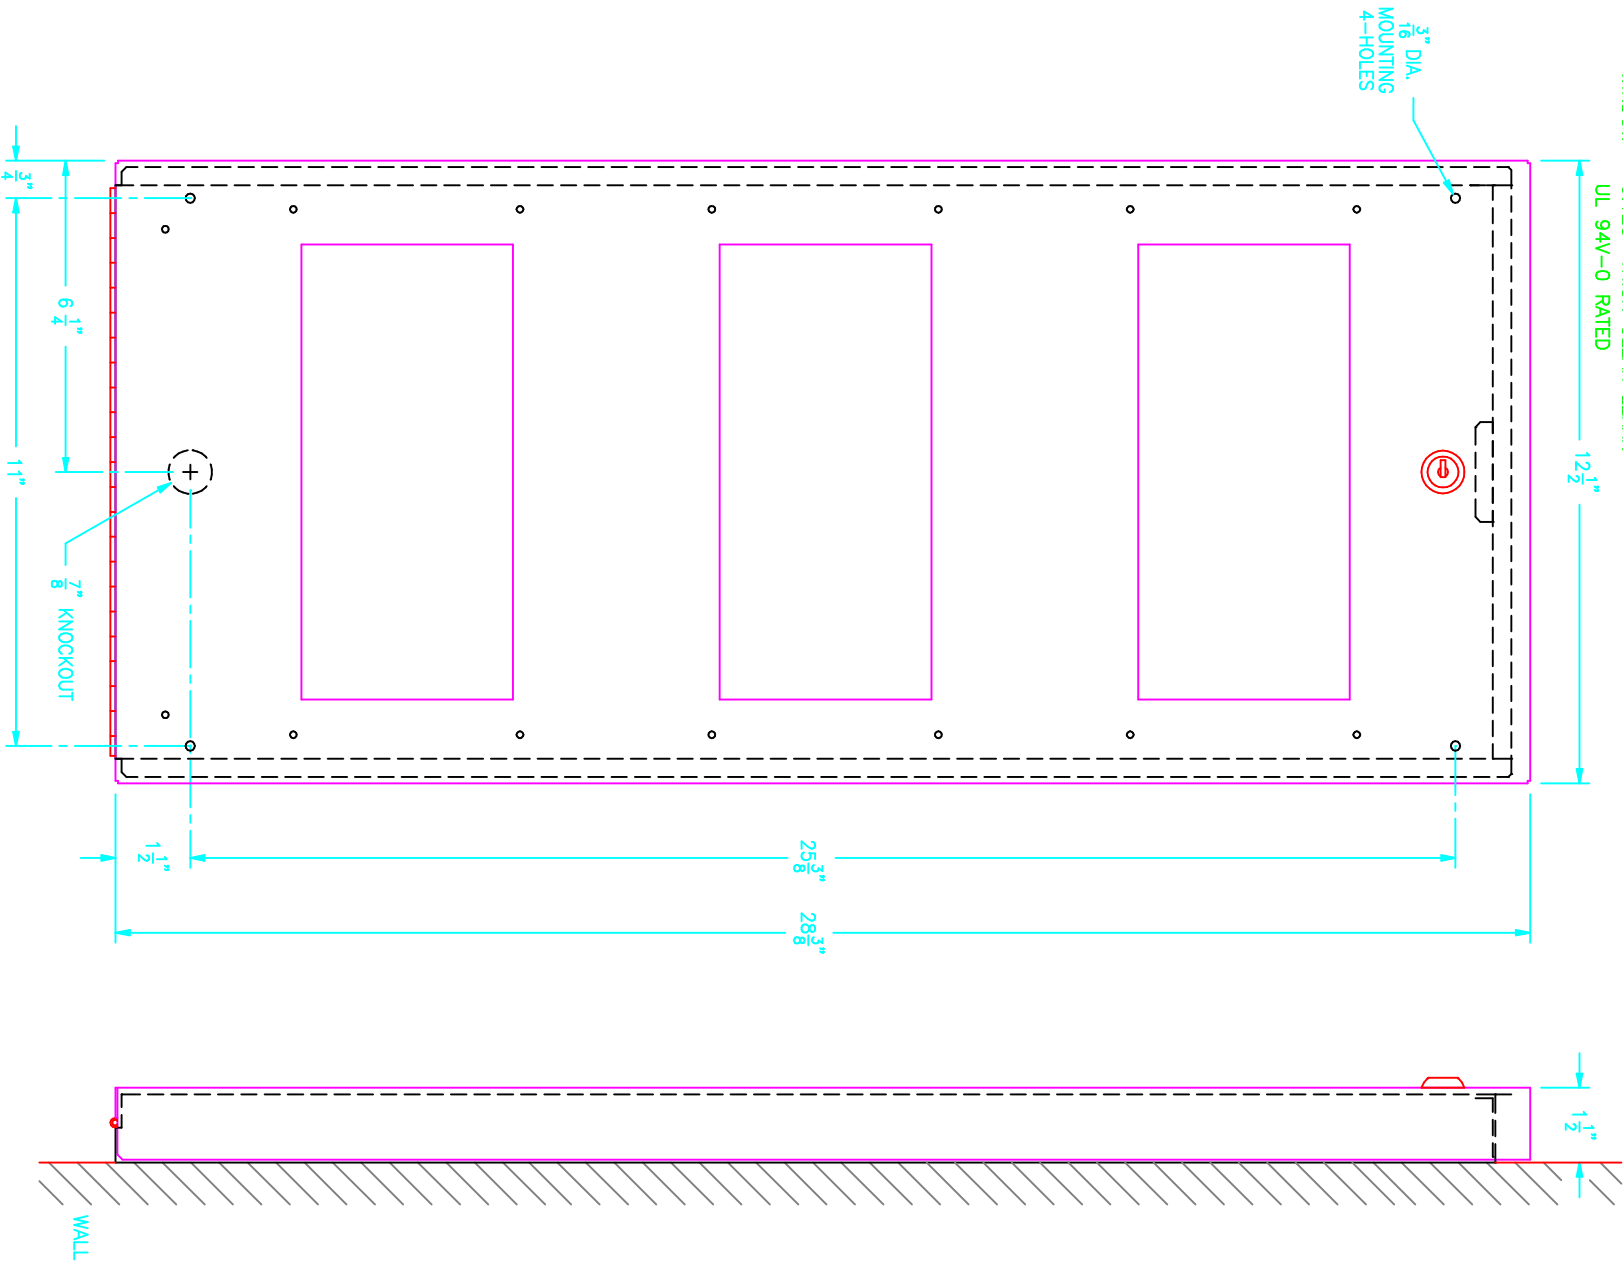

FRONT VIEW

SIDE VIEW

## MODEL BB-1003WP (WEATHER-PROOF ENCLOSURE) INSTALLATION INSTRUCTION / SPECIFICATIONS